


PROPRIETARY INFORMATION
DO NOT DUPLICATE

CONFIDENTIAL DATA
DO NOT DISCLOSE

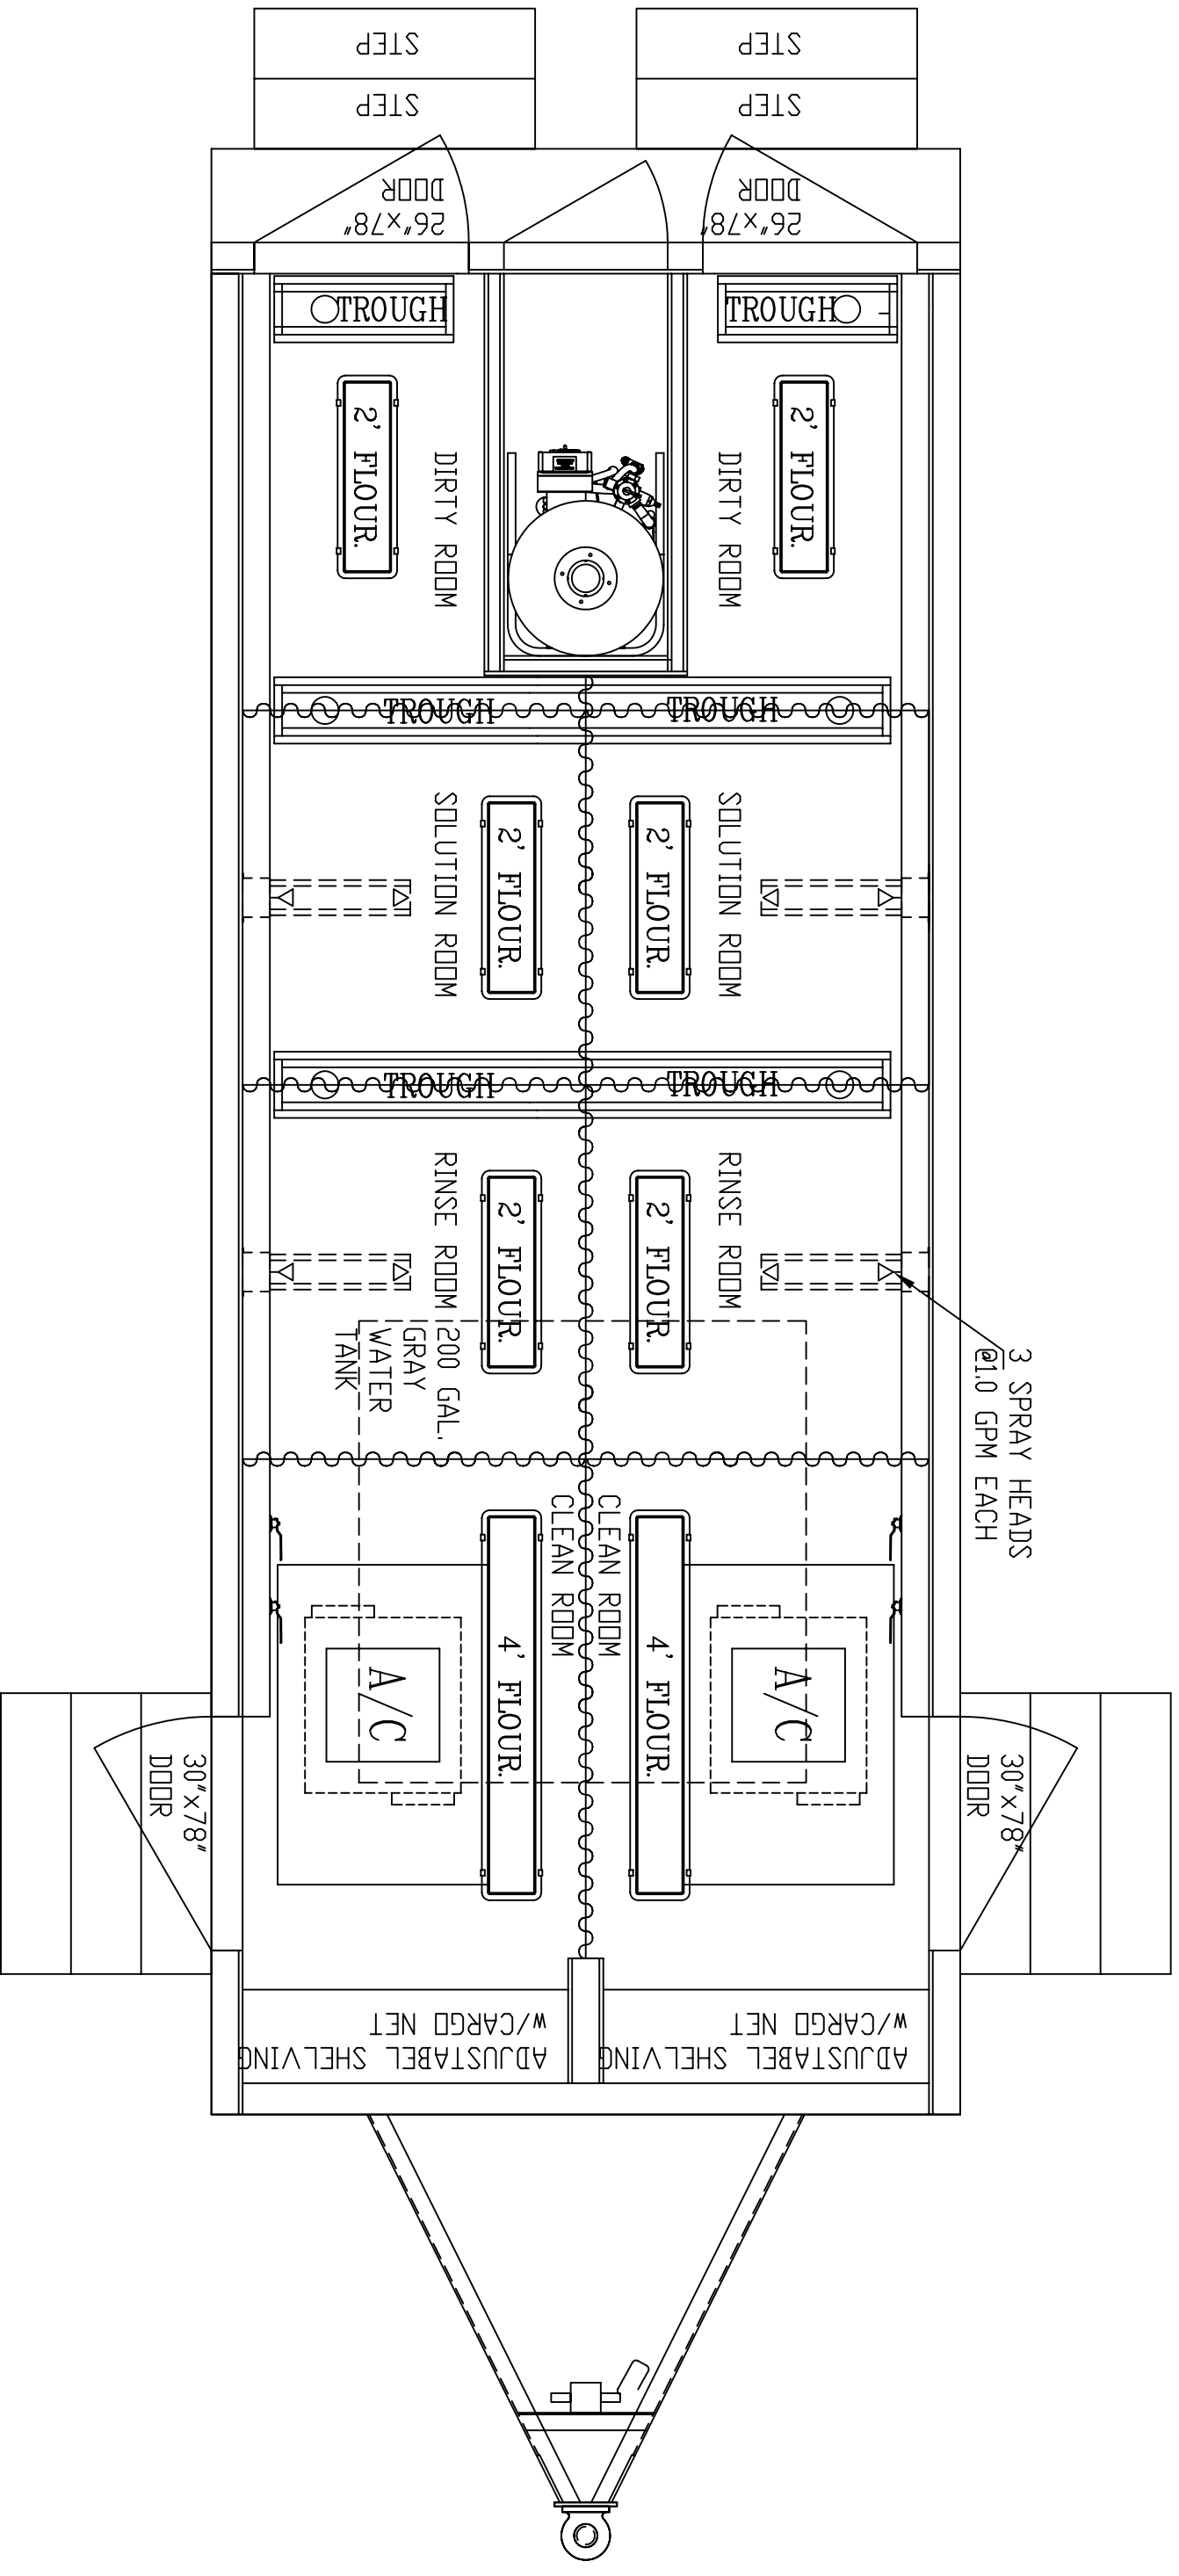

<p>THIS DRAWING IS THE PROPERTY OF ACSL. IT SHALL NOT BE COPIED OR DUPLICATED AND SHALL NOT BE SUBMITTED TO OUTSIDE PARTIES WITHOUT THE CONSENT OF ACSL.</p>		<p>DIMENSIONAL TOLERANCE UNLESS OTHERWISE SPECIFIED</p> <p>X.X ±.05 X.XX ±.03 X.XXX ±.015 FRACTIONS 1/16 ANGLES ±1°</p>		<p>ADVANCED CONTAMINANT SYSTEMS INC. Houston, Texas © ACSL 1999 Trade Secret</p>		<p>DRAWING TITLE MASS DECON TRAILER FLOOR PLAN</p> <p>DRAWING NUMBER 30241089</p>	
<p>DIMENSIONS ARE IN INCHES. INTERPRET DIMS PER ANATIONAL STANDARDS. DIMENSIONS ARE TO BE NET AFTER PROTECTIVE COATING, BURNING NOT TO EXCEED 10% OF SHEETMETAL THICKNESS EXCEPT WHERE NOTED.</p>		<p>REV. ECN DATE REVISIONS</p>		<p>PART NUMBER 20' X 8'</p>		<p>PROJECT MATERIAL USED:</p>	
		<p>DATE: 09/21/07</p>		<p>QTY:</p>		<p>SHEET</p>	
		<p>SCALE:</p>		<p>REV LEVEL:</p>		<p>OF</p>	