



PROPRIETARY INFORMATION
DO NOT DUPLICATE


CONFIDENTIAL DATA
DO NOT DISCLOSE

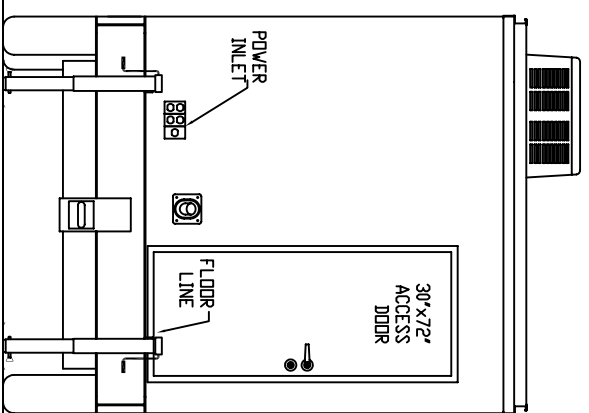


FRONT ELEVATION

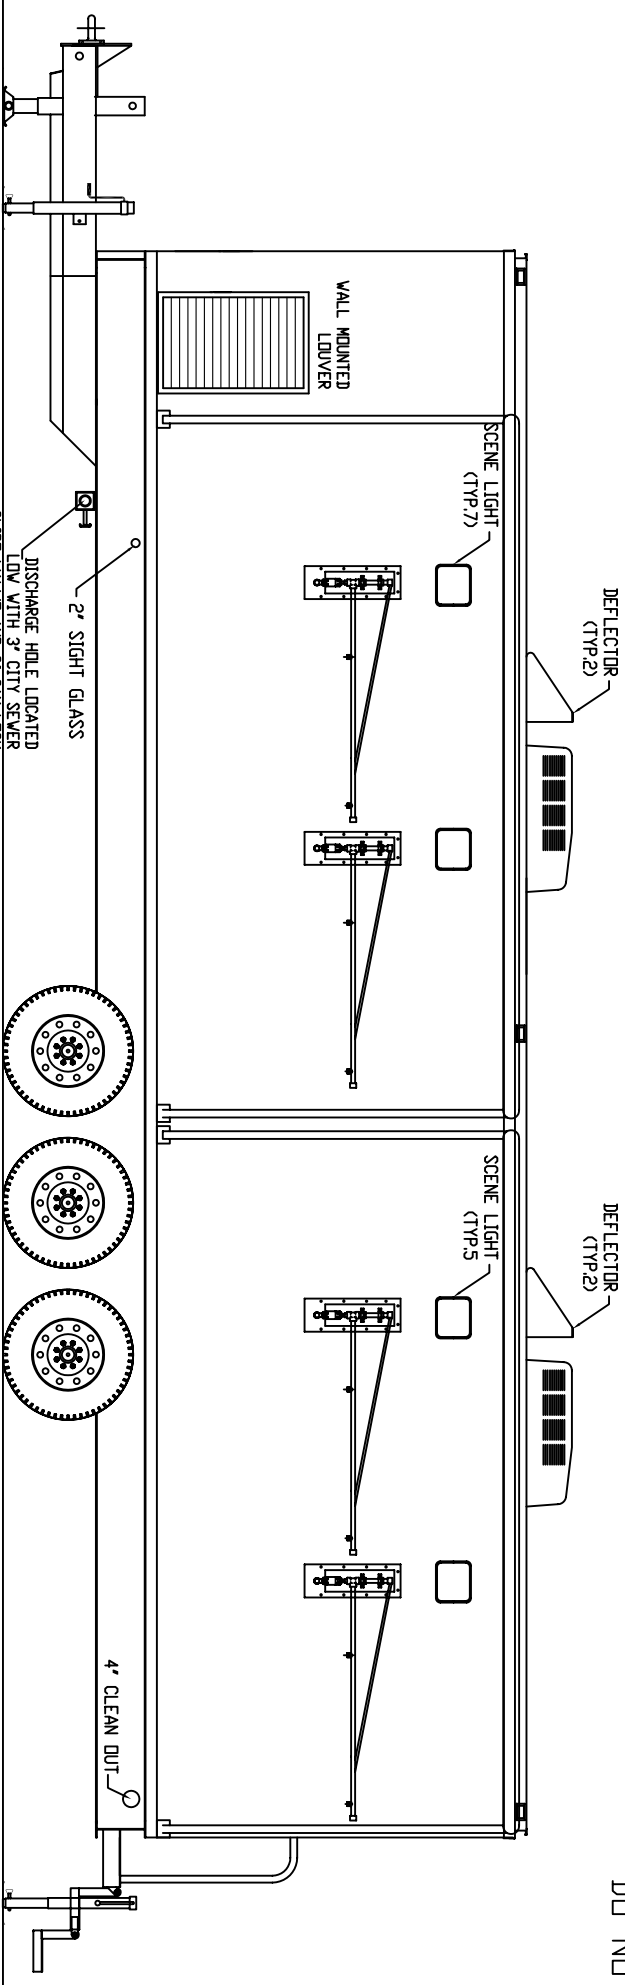

STREETSIDE ELEVATION

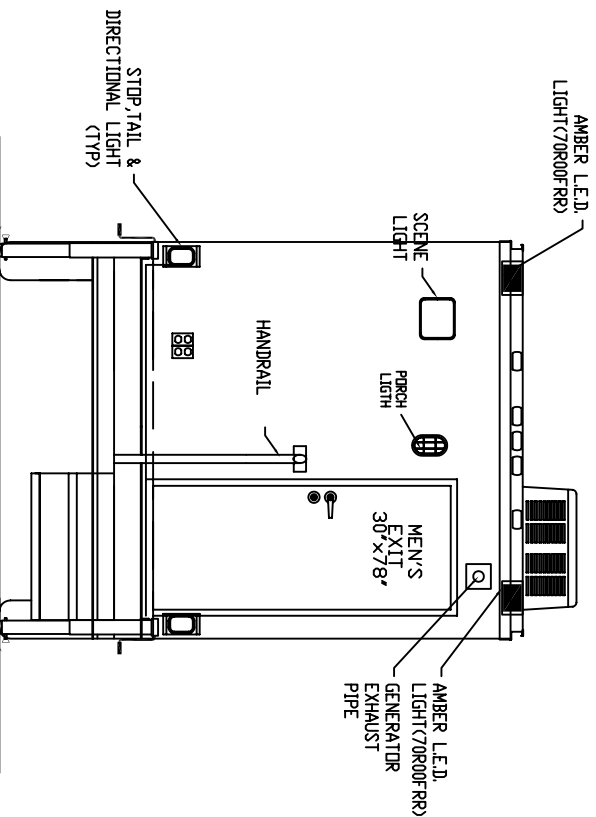

REAR ELEVATION

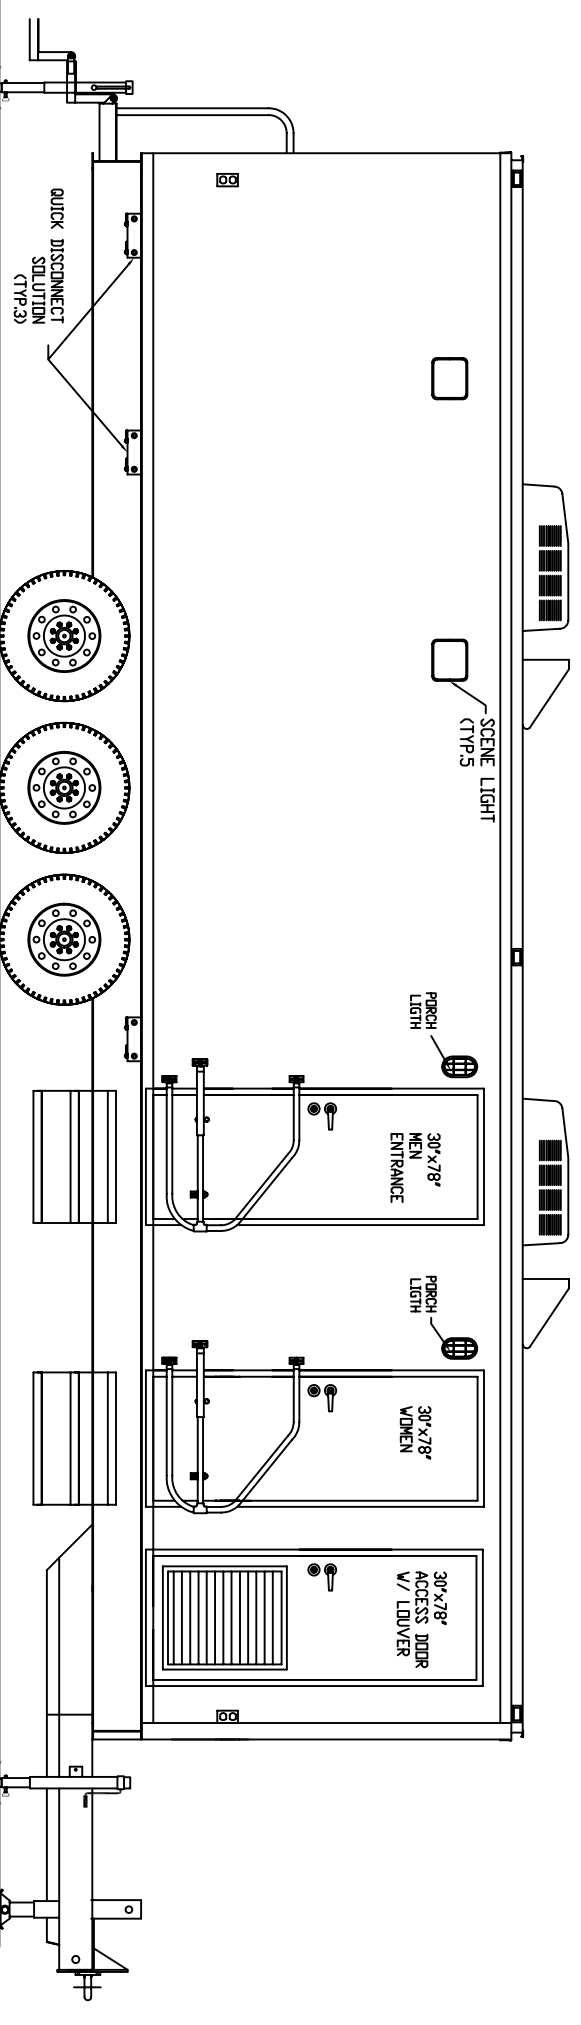

CURBSIDE ELEVATION

THIS DRAWING IS THE PROPERTY OF ACST. IT SHALL NOT BE COPIED OR DUPLICATED AND SHALL NOT BE SUBMITTED TO OUTSIDE PARTIES WITHOUT THE CONSENT OF ACST. DIMENSIONS ARE IN INCHES. INTERPRET DIMS PER IAW NATIONAL STANDARDS. DIMENSIONS ARE TO BE NET AFTER PROTECTIVE COATING BURNING NOT TO EXCEED 10% OF SHEETMETAL THICKNESS EXCEPT WHERE NOTED.

DIMENSIONAL TOLERANCE UNLESS OTHERWISE SPECIFIED
±.05
±.03
±.015
FRACTIONS 1/16
ANGLES ±1°



ADVANCED CONTAINMENT SYSTEMS INC.
Houston, Texas
© ACST 1999 Rights Reserved

DRAWING TITLE ADV/DECON
32'-0" X 8'-0"
DRAWING NUMBER 60707075-A02

PART NUMBER EXTERIOR ELEVATION

PROJECT:	MAT'L USED:	QTY:	SHEET
DRAWN BY:			OF
DATE:			
NAME (CHKD/PVD):	SCALE:	REV LEVEL:	

A

B

C

D

A

B

C

D

1 2 3 4 5 6 7 8